


THE BOROUGHS NO. 1  
P.B. 46, PG. 90-94

THE BOROUGHS NO. 2  
P.B. 47, PG. 124-126

THE BOROUGHS NO. 5  
P.B. 64, PG. 45-46

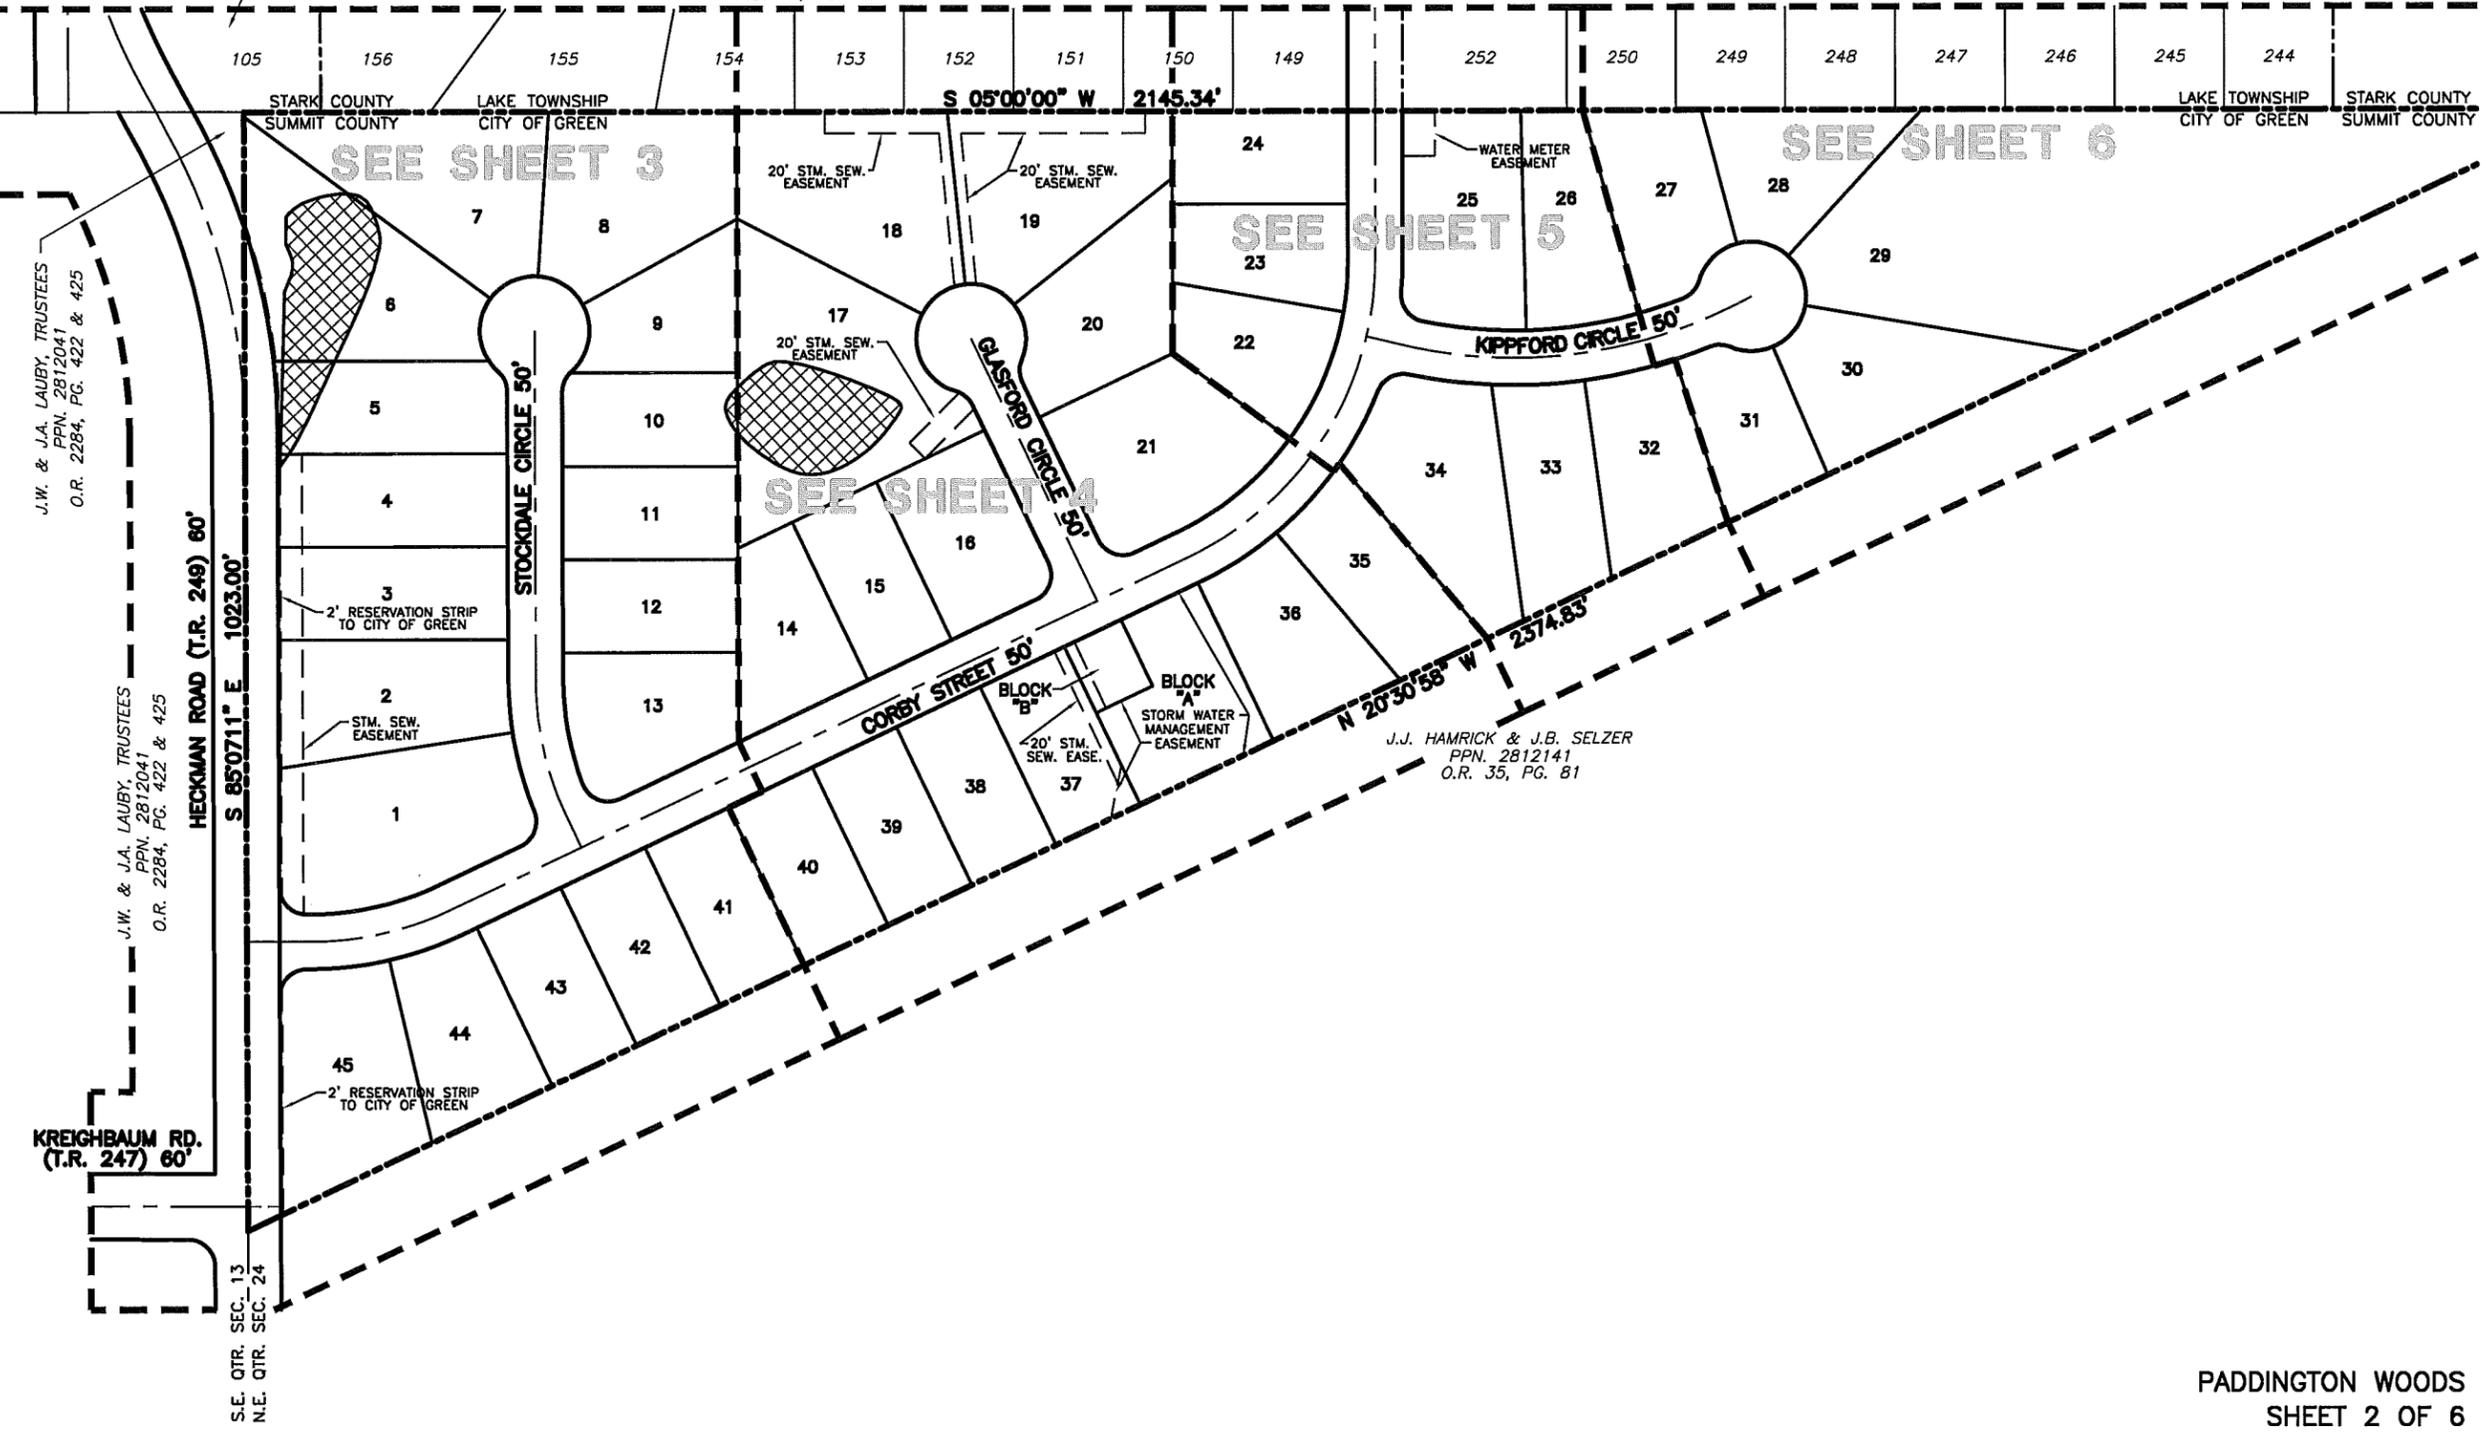

J.W. & J.A. LAUBY, TRUSTEES  
PPN. 2812041  
O.R. 2284, PG. 422 & 425

J.W. & J.A. LAUBY, TRUSTEES  
PPN. 2812041  
O.R. 2284, PG. 422 & 425


J.J. HAMRICK & J.B. SELZER  
PPN. 2812141  
O.R. 35, PG. 81

KREIGHBAUM RD.  
(T.R. 247) 60'


S.E. QTR. SEC. 13  
N.E. QTR. SEC. 24

PADDINGTON WOODS  
SHEET 2 OF 6



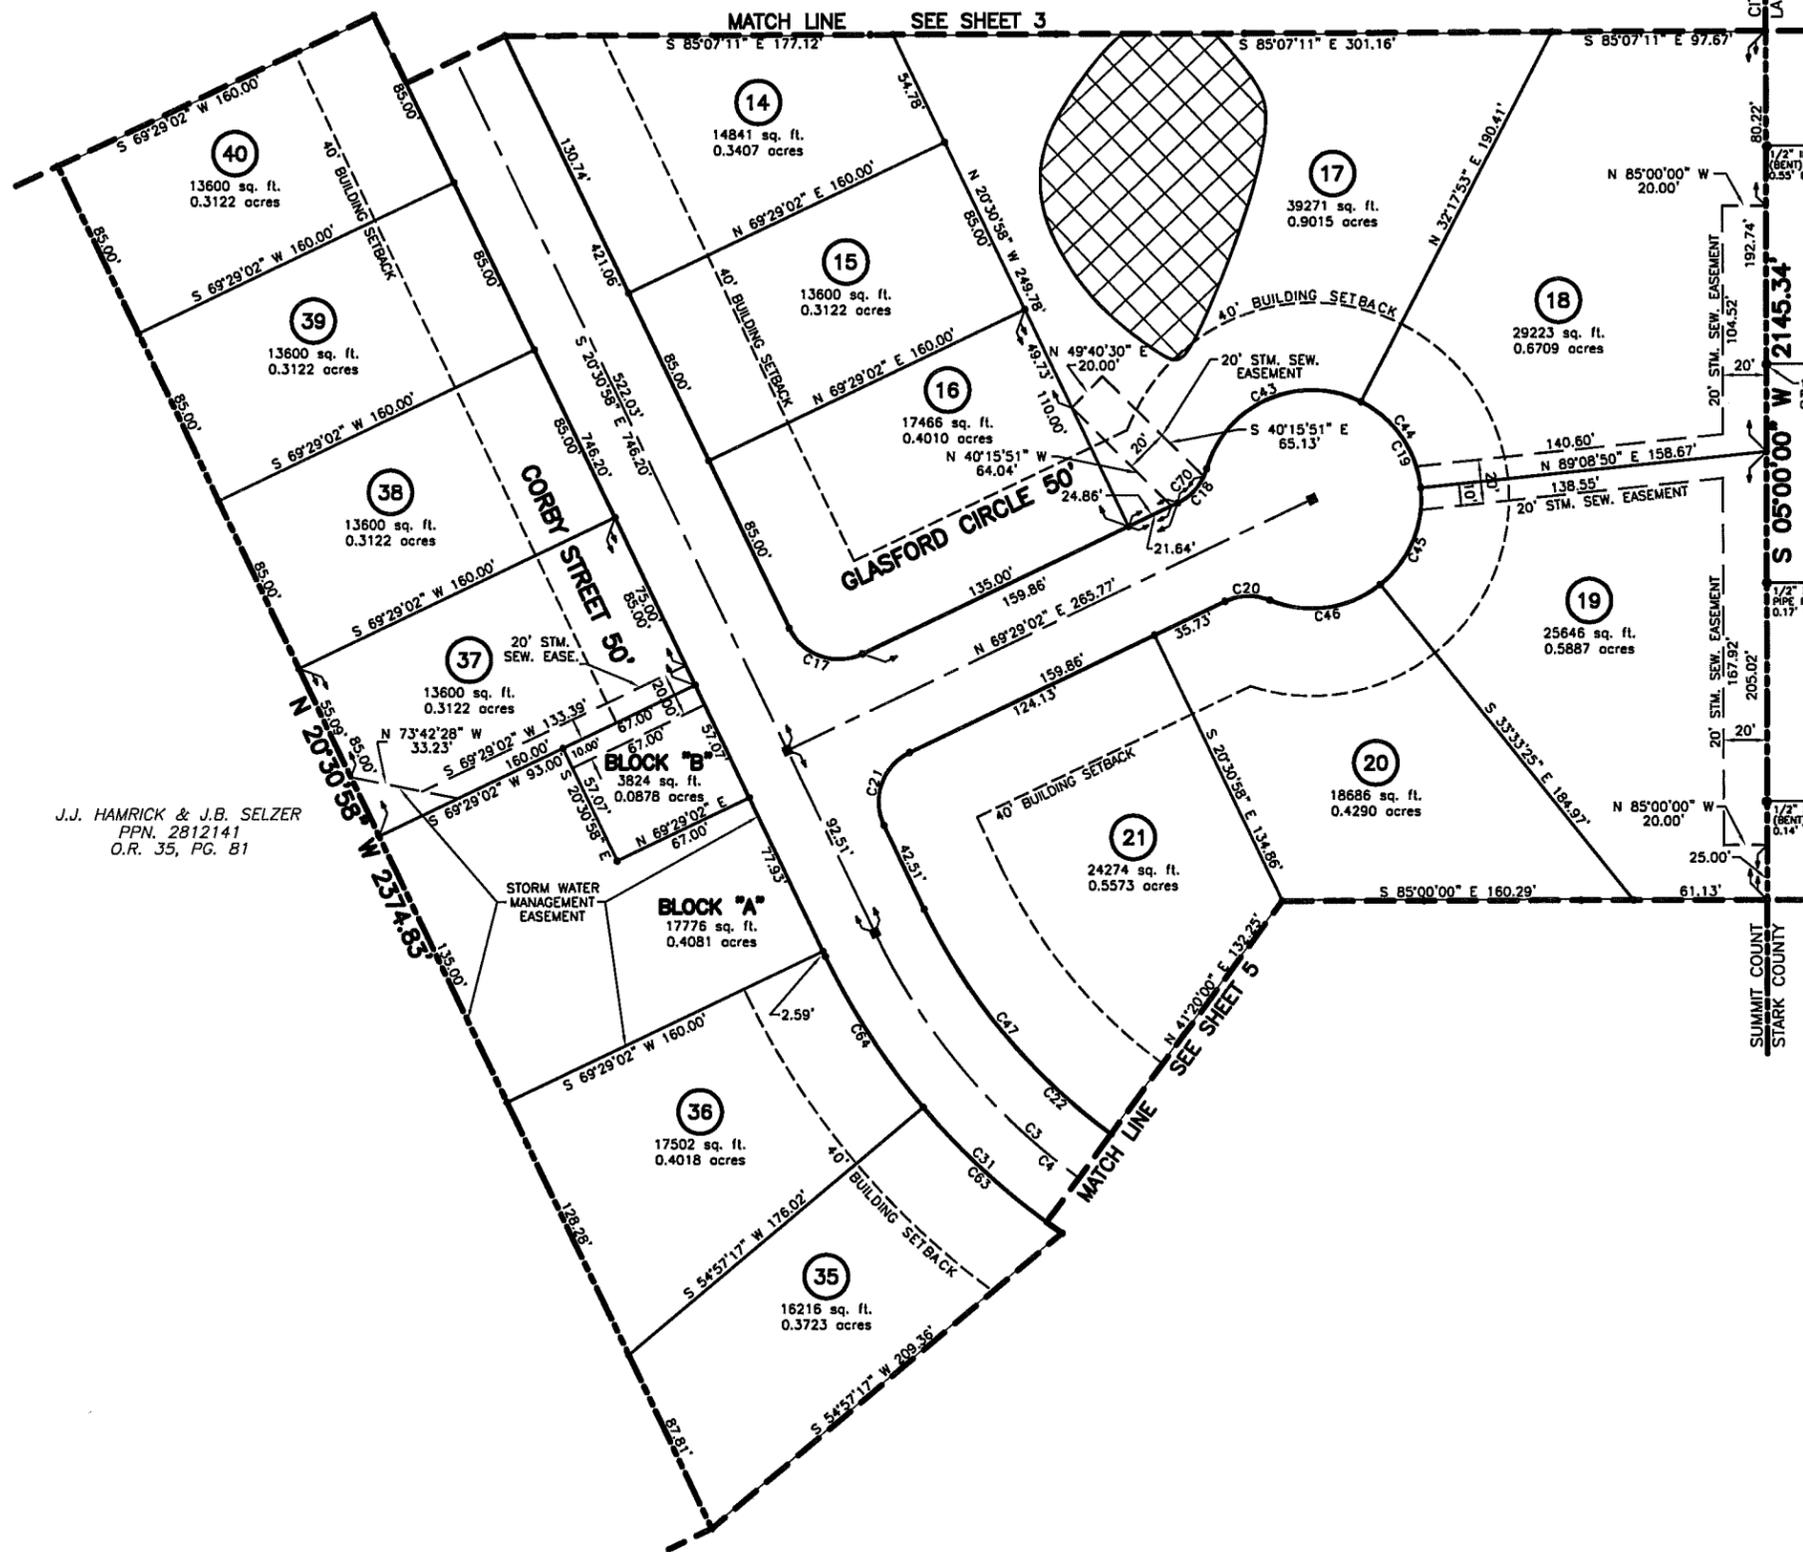

J.J. HAMRICK & J.B. SELZER  
PPN. 2812141  
O.R. 35, PG. 81

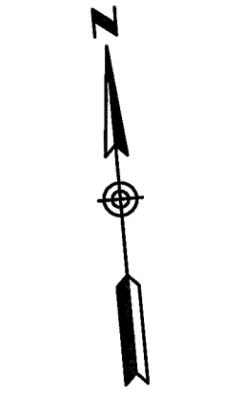

- LEGEND**
- 5/8" CAPPED REBAR TO BE SET, (GBC DESIGN, INC.)
  - IRON PIN FOUND (TYPE & SIZE AS INDICATED)
  - MONUMENT ASSEMBLY TO BE SET
  - MONUMENT FOUND
  - C00 CURVE DATA
  - ▨ EXISTING WETLANDS

\* FOR CURVE DATA SEE SHEET 5 OF 6


**BASIS OF BEARING**  
WESTERLY LINE OF THE BOROUGH NO. 2 AS RECORDED IN P.B. 47, PG. 124-124 IN THE STARK COUNTY RECORDS.

WETLAND DELINEATION PROVIDED BY DAVEY RESOURCE GROUP PER THE WETLAND DELINEATION REPORT DATED OCTOBER, 2001.

**CONSERVATION EASEMENT**  
LOTS 4, 5, 6, 7, 10 & 17 CONTAIN JURISDICTIONAL WETLANDS THAT CANNOT BE FILLED, MOVED OR OTHERWISE DISTURBED CONTACT THE U.S. ARMY CORPS OF ENGINEERS AT 440-437-6640 BEFORE WORKING IN THESE AREAS.

NUMBER	DELTA	CHORD BRG	CURVE TABLE RADIUS	LENGTH	TANGENT	CHD LENGTH
C1	25°30'25"	S 07°45'46" E	300.00'	133.55'	67.90'	132.45'
C2	25°23'47"	N 82°10'55" E	300.00'	132.98'	67.60'	131.89'
C3	64°29'02"	S 52°45'29" E	300.00'	337.64'	189.23'	320.10'
C4	51°05'27"	S 46°03'42" E	300.00'	267.51'	143.38'	258.74'
C5	13°23'35"	S 78°18'13" E	300.00'	70.13'	35.22'	69.97'
C6	42°05'39"	S 02°39'15" E	450.00'	330.61'	173.16'	323.22'
C7	18°08'59"	S 85°48'19" W	602.97'	191.00'	96.31'	190.20'
C8	89°53'22"	S 49°58'08" W	25.00'	39.22'	24.95'	35.32'
C9	25°30'25"	S 07°45'46" E	275.00'	122.43'	62.24'	121.42'
C10	86°23'27"	S 63°42'42" E	25.00'	37.70'	23.47'	34.22'
C11	21°47'14"	N 83°59'12" E	325.00'	123.58'	62.55'	122.84'
C12	48°11'23"	N 70°47'07" E	25.00'	21.03'	11.18'	20.41'
C13	276°22'46"	S 04°52'49" W	50.00'	241.19'	11.18'	66.67'
C14	48°11'23"	N 61°01'30" W	25.00'	21.03'	11.18'	20.41'
C15	20°20'26"	S 84°42'36" W	275.00'	97.63'	49.33'	97.12'
C16	95°03'21"	S 27°00'42" W	25.00'	41.48'	27.31'	36.88'
C17	90°00'00"	S 65°30'58" E	25.00'	39.27'	25.00'	35.36'
C18	48°11'23"	N 45°23'20" E	25.00'	21.03'	11.18'	20.41'
C19	276°22'46"	S 20°30'58" E	50.00'	241.19'	11.18'	66.67'
C20	48°11'23"	N 86°25'17" W	25.00'	21.03'	11.18'	20.41'
C21	90°00'00"	S 24°29'02" W	25.00'	39.27'	25.00'	35.36'
C22	64°29'02"	S 52°45'29" E	275.00'	309.50'	173.46'	293.42'
C23	5°08'24"	N 82°25'48" W	325.00'	29.16'	14.59'	29.15'
C24	83°44'05"	S 58°16'21" W	25.00'	36.54'	22.41'	33.37'
C25	32°33'08"	S 00°07'45" W	425.00'	241.46'	124.08'	238.22'
C26	52°04'42"	S 42°11'08" E	25.00'	22.72'	12.21'	21.95'
C27	276°10'49"	S 69°51'55" W	50.00'	241.01'	10.33'	66.80'
C28	44°54'42"	N 05°30'19" E	475.00'	19.59'	10.33'	19.59'
C29	33°44'26"	N 00°04'29" W	425.00'	279.72'	144.05'	275.70'
C30	80°13'18"	N 23°18'55" W	25.00'	35.00'	21.06'	32.21'
C31	42°54'35"	N 41°58'16" W	325.00'	243.40'	127.73'	237.75'
C32	25°30'25"	N 07°45'46" W	325.00'	144.68'	73.56'	143.49'
C33	90°06'38"	N 40°03'52" W	25.00'	39.32'	25.05'	35.39'
C34	13°12'08"	S 79°41'39" W	325.00'	74.89'	37.61'	74.72'
C35	8°35'06"	N 89°24'44" W	325.00'	48.70'	24.39'	48.65'
C36	15°17'46"	S 54°20'19" W	50.00'	13.35'	6.71'	13.31'
C37	69°26'45"	N 83°17'26" W	50.00'	60.60'	34.65'	56.96'
C38	57°17'45"	N 19°55'11" W	50.00'	50.00'	27.32'	47.94'
C39	57°17'45"	N 37°22'34" E	50.00'	50.00'	27.32'	47.94'
C40	77°02'45"	S 75°27'11" E	50.00'	67.24'	39.80'	62.24'
C41	3°45'31"	S 38°48'33" E	25.00'	1.64'	0.82'	1.64'
C42	44°25'52"	S 62°54'15" E	25.00'	19.39'	10.21'	18.90'
C43	100°33'28"	S 71°34'22" W	50.00'	87.75'	60.18'	76.92'
C44	57°17'45"	N 29°30'03" W	50.00'	50.00'	27.32'	47.94'
C45	57°17'45"	N 27°47'42" E	50.00'	50.00'	27.32'	47.94'
C46	61°13'50"	N 87°03'30" E	50.00'	53.43'	29.59'	50.93'
C47	28°09'02"	N 34°35'29" W	275.00'	135.11'	68.95'	133.76'
C48	26°31'53"	N 61°55'57" W	275.00'	127.34'	64.83'	126.21'
C49	9°48'06"	N 80°05'57" W	275.00'	47.05'	23.58'	46.99'
C50	12°47'48"	N 10°00'24" E	425.00'	94.92'	47.66'	94.72'
C51	14°06'59"	N 03°28'59" W	425.00'	104.71'	52.62'	104.45'
C52	5°38'18"	N 13°19'38" W	425.00'	41.82'	20.93'	41.81'
C53	58°16'18"	N 39°05'20" W	50.00'	50.85'	27.87'	48.69'
C54	57°17'45"	N 18°41'41" E	50.00'	50.00'	27.32'	47.94'
C55	57°17'45"	N 75°59'26" E	50.00'	50.00'	27.32'	47.94'
C56	57°17'45"	S 46°42'49" E	50.00'	50.00'	27.32'	47.94'
C57	46°01'17"	S 04°56'41" W	50.00'	40.16'	21.23'	39.09'
C58	4°01'37"	S 14°55'54" E	475.00'	33.38'	16.70'	33.38'
C59	10°15'11"	S 07°47'30" E	475.00'	85.00'	42.61'	84.89'
C60	10°18'30"	S 02°29'21" W	475.00'	85.46'	42.85'	85.35'
C61	9°09'08"	S 12°13'10" W	475.00'	75.88'	38.02'	75.79'
C62	13°13'10"	S 56°48'59" E	325.00'	74.98'	37.66'	74.82'
C63	15°09'41"	S 42°37'33" E	325.00'	86.00'	43.25'	85.75'
C64	14°31'45"	S 27°46'51" E	325.00'	82.41'	41.43'	82.19'
C65	12°35'07"	S 14°13'25" E	325.00'	71.39'	35.84'	71.24'
C66	12°55'18"	S 01°28'12" E	325.00'	73.30'	36.80'	73.14'
C67	6°15'55"	S 88°15'09" E	602.97'	65.94'	33.00'	65.90'
C68	11°53'04"	N 82°40'22" E	602.97'	125.07'	62.76'	124.84'
C69	83°06'28"	N 53°19'35" E	25.00'	36.26'	22.16'	33.17'
C70	39°39'55"	S 49°39'04" W	25.00'	17.31'	9.02'	16.96'

J.J. HAMRICK & J.B. SELZER  
PPN. 2812141  
O.R. 35, PG. 81

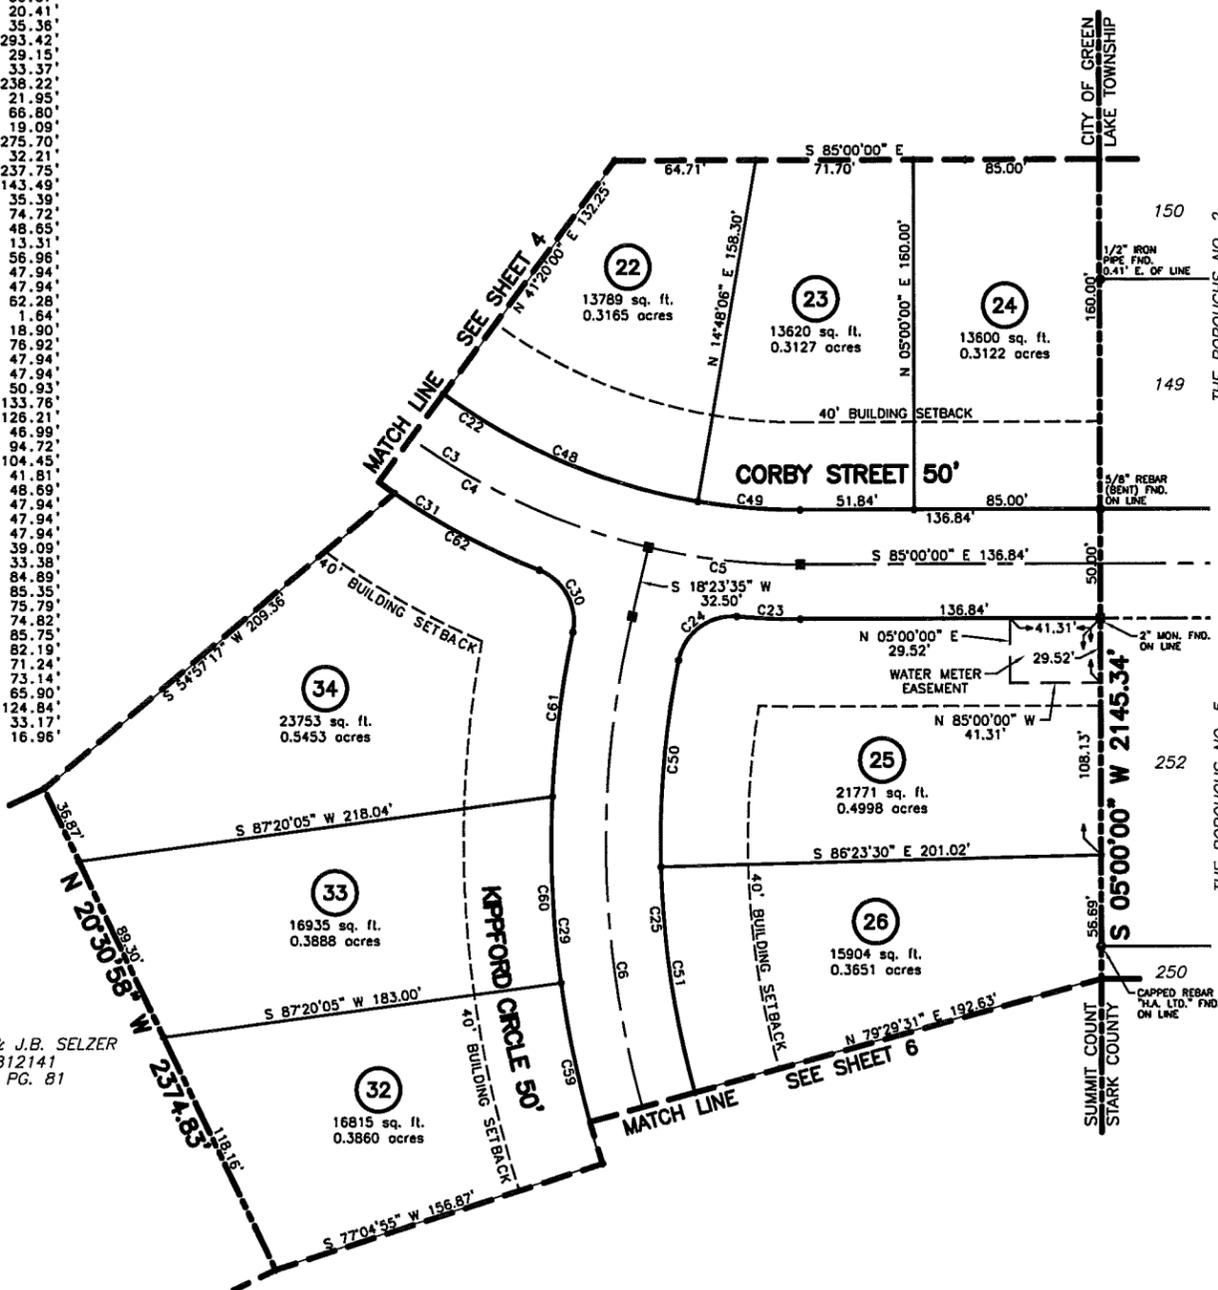


SCALE: 1" = 50'

- LEGEND**
- 5/8" CAPPED REBAR TO BE SET, (GBC DESIGN, INC.)
  - IRON PIN FOUND (TYPE & SIZE AS INDICATED)
  - MONUMENT ASSEMBLY TO BE SET
  - MONUMENT FOUND
  - COO CURVE DATA

\* FOR CURVE DATA  
SEE SHEET 5 OF 6


**BASIS OF BEARING**  
WESTERLY LINE OF THE BOROUGHS NO. 2  
AS RECORDED IN P.B. 47, PG. 124-124  
IN THE STARK COUNTY RECORDS.

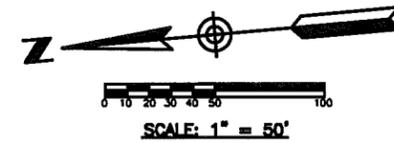

- LEGEND**
- 5/8" CAPPED REBAR TO BE SET, (GBC DESIGN, INC.)
  - IRON PIN FOUND (TYPE & SIZE AS INDICATED)
  - MONUMENT ASSEMBLY TO BE SET
  - MONUMENT FOUND
  - 000 CURVE DATA

\* FOR CURVE DATA  
SEE SHEET 5 OF 6

**BASIS OF BEARING**  
WESTERLY LINE OF THE BOROUGH NO. 2  
AS RECORDED IN P.B. 47, PG. 124-124  
IN THE STARK COUNTY RECORDS.

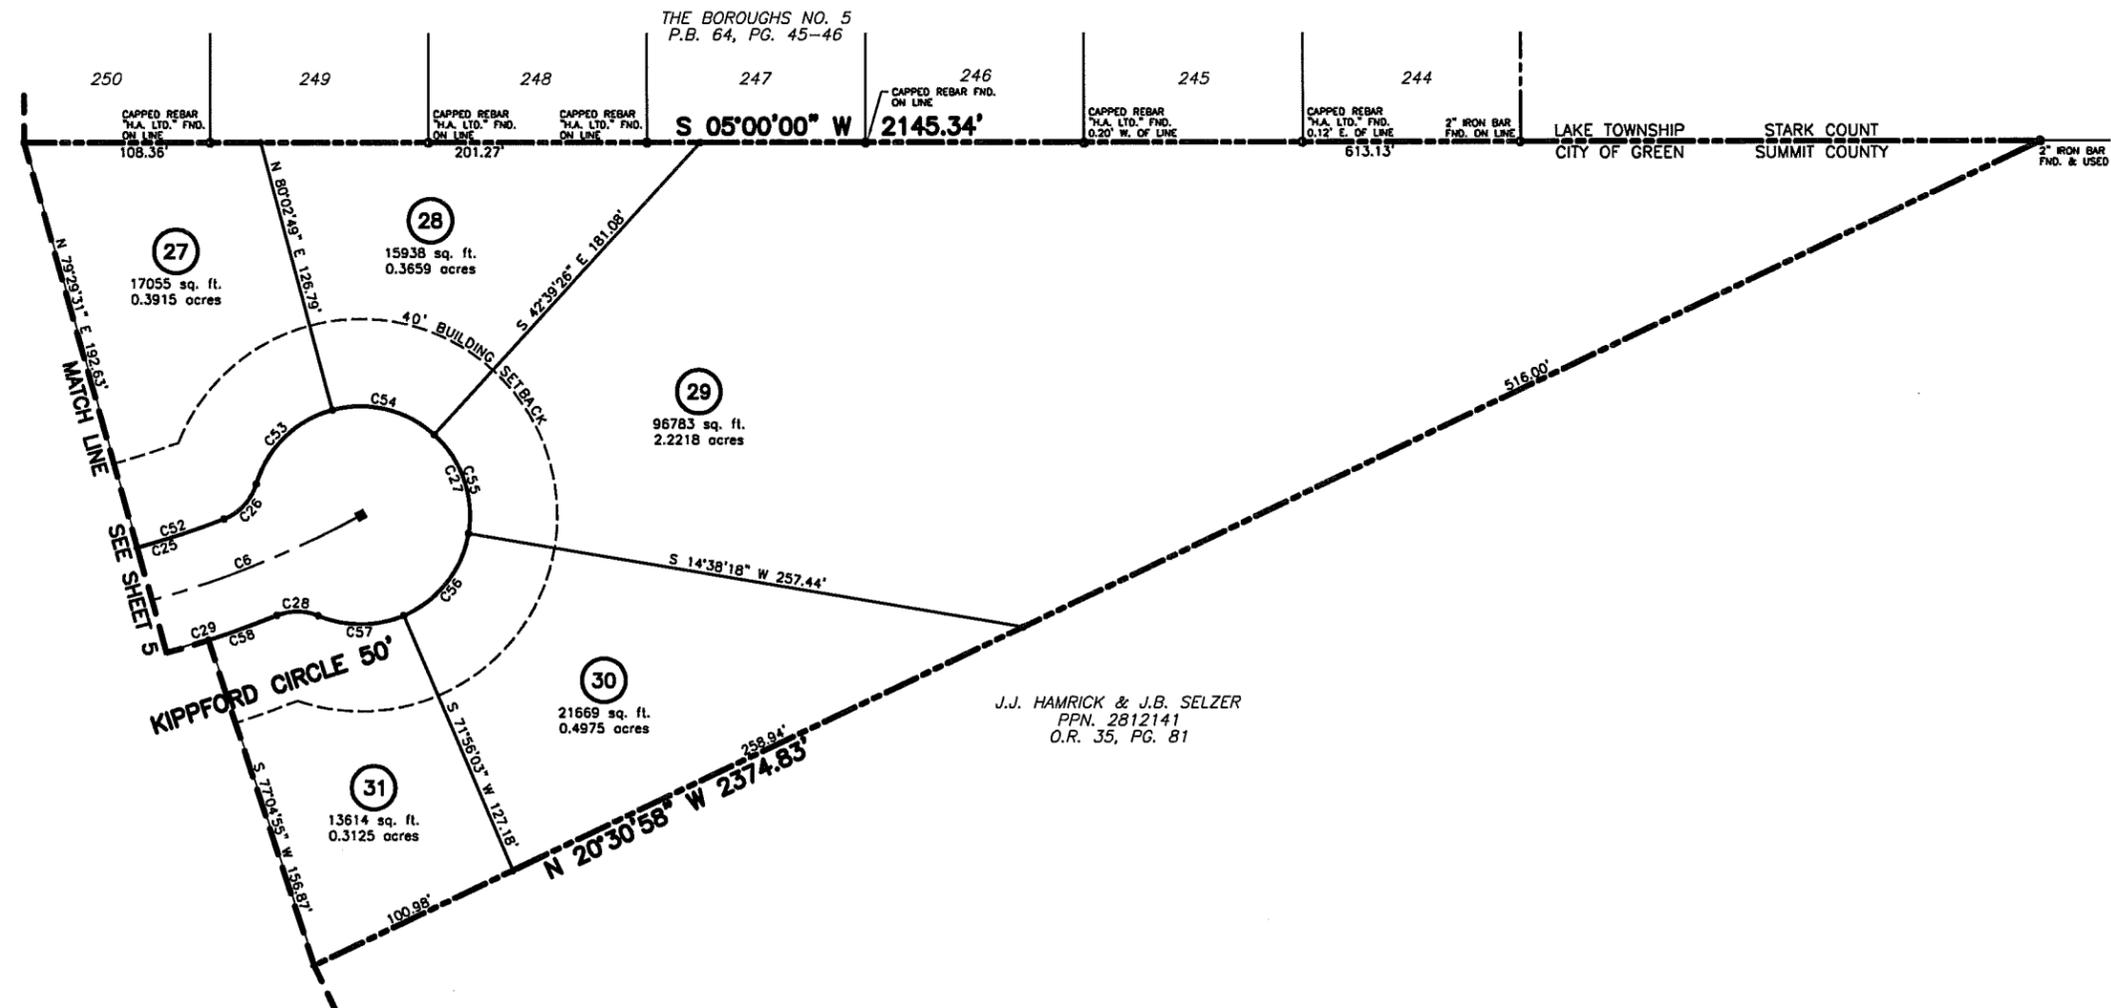

J.J. HAMRICK & J.B. SELZER  
PPN. 2812141  
O.R. 35, PG. 81