



NOTE:
 THE EASEMENTS MARKED AS WETLAND CONSERVATION CONTAIN JURISDICTIONAL WETLANDS. FILLING, DRAINING OR DREDGING IS PROHIBITED IN THESE AREAS UNLESS WRITTEN AUTHORIZATION IS ISSUED BY THE U.S. ARMY CORPS OF ENGINEERS. FOR MORE INFORMATION, PLEASE CONTACT THE _____ OFFICE AT _____

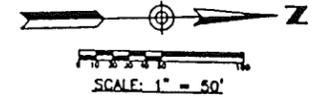

- LEGEND
- 5/8" CAPPED REBAR TO BE SET, (GBC DESIGN, INC.)
 - IRON PIN FOUND (TYPE & SIZE AS INDICATED)
 - * 1" REBAR TO BE SET
 - ∞ CURVE DATA
- SEE CURVE TABLE SHEET 5 •


R. & M. SHEERER
 D.V. 1648, PG. 967

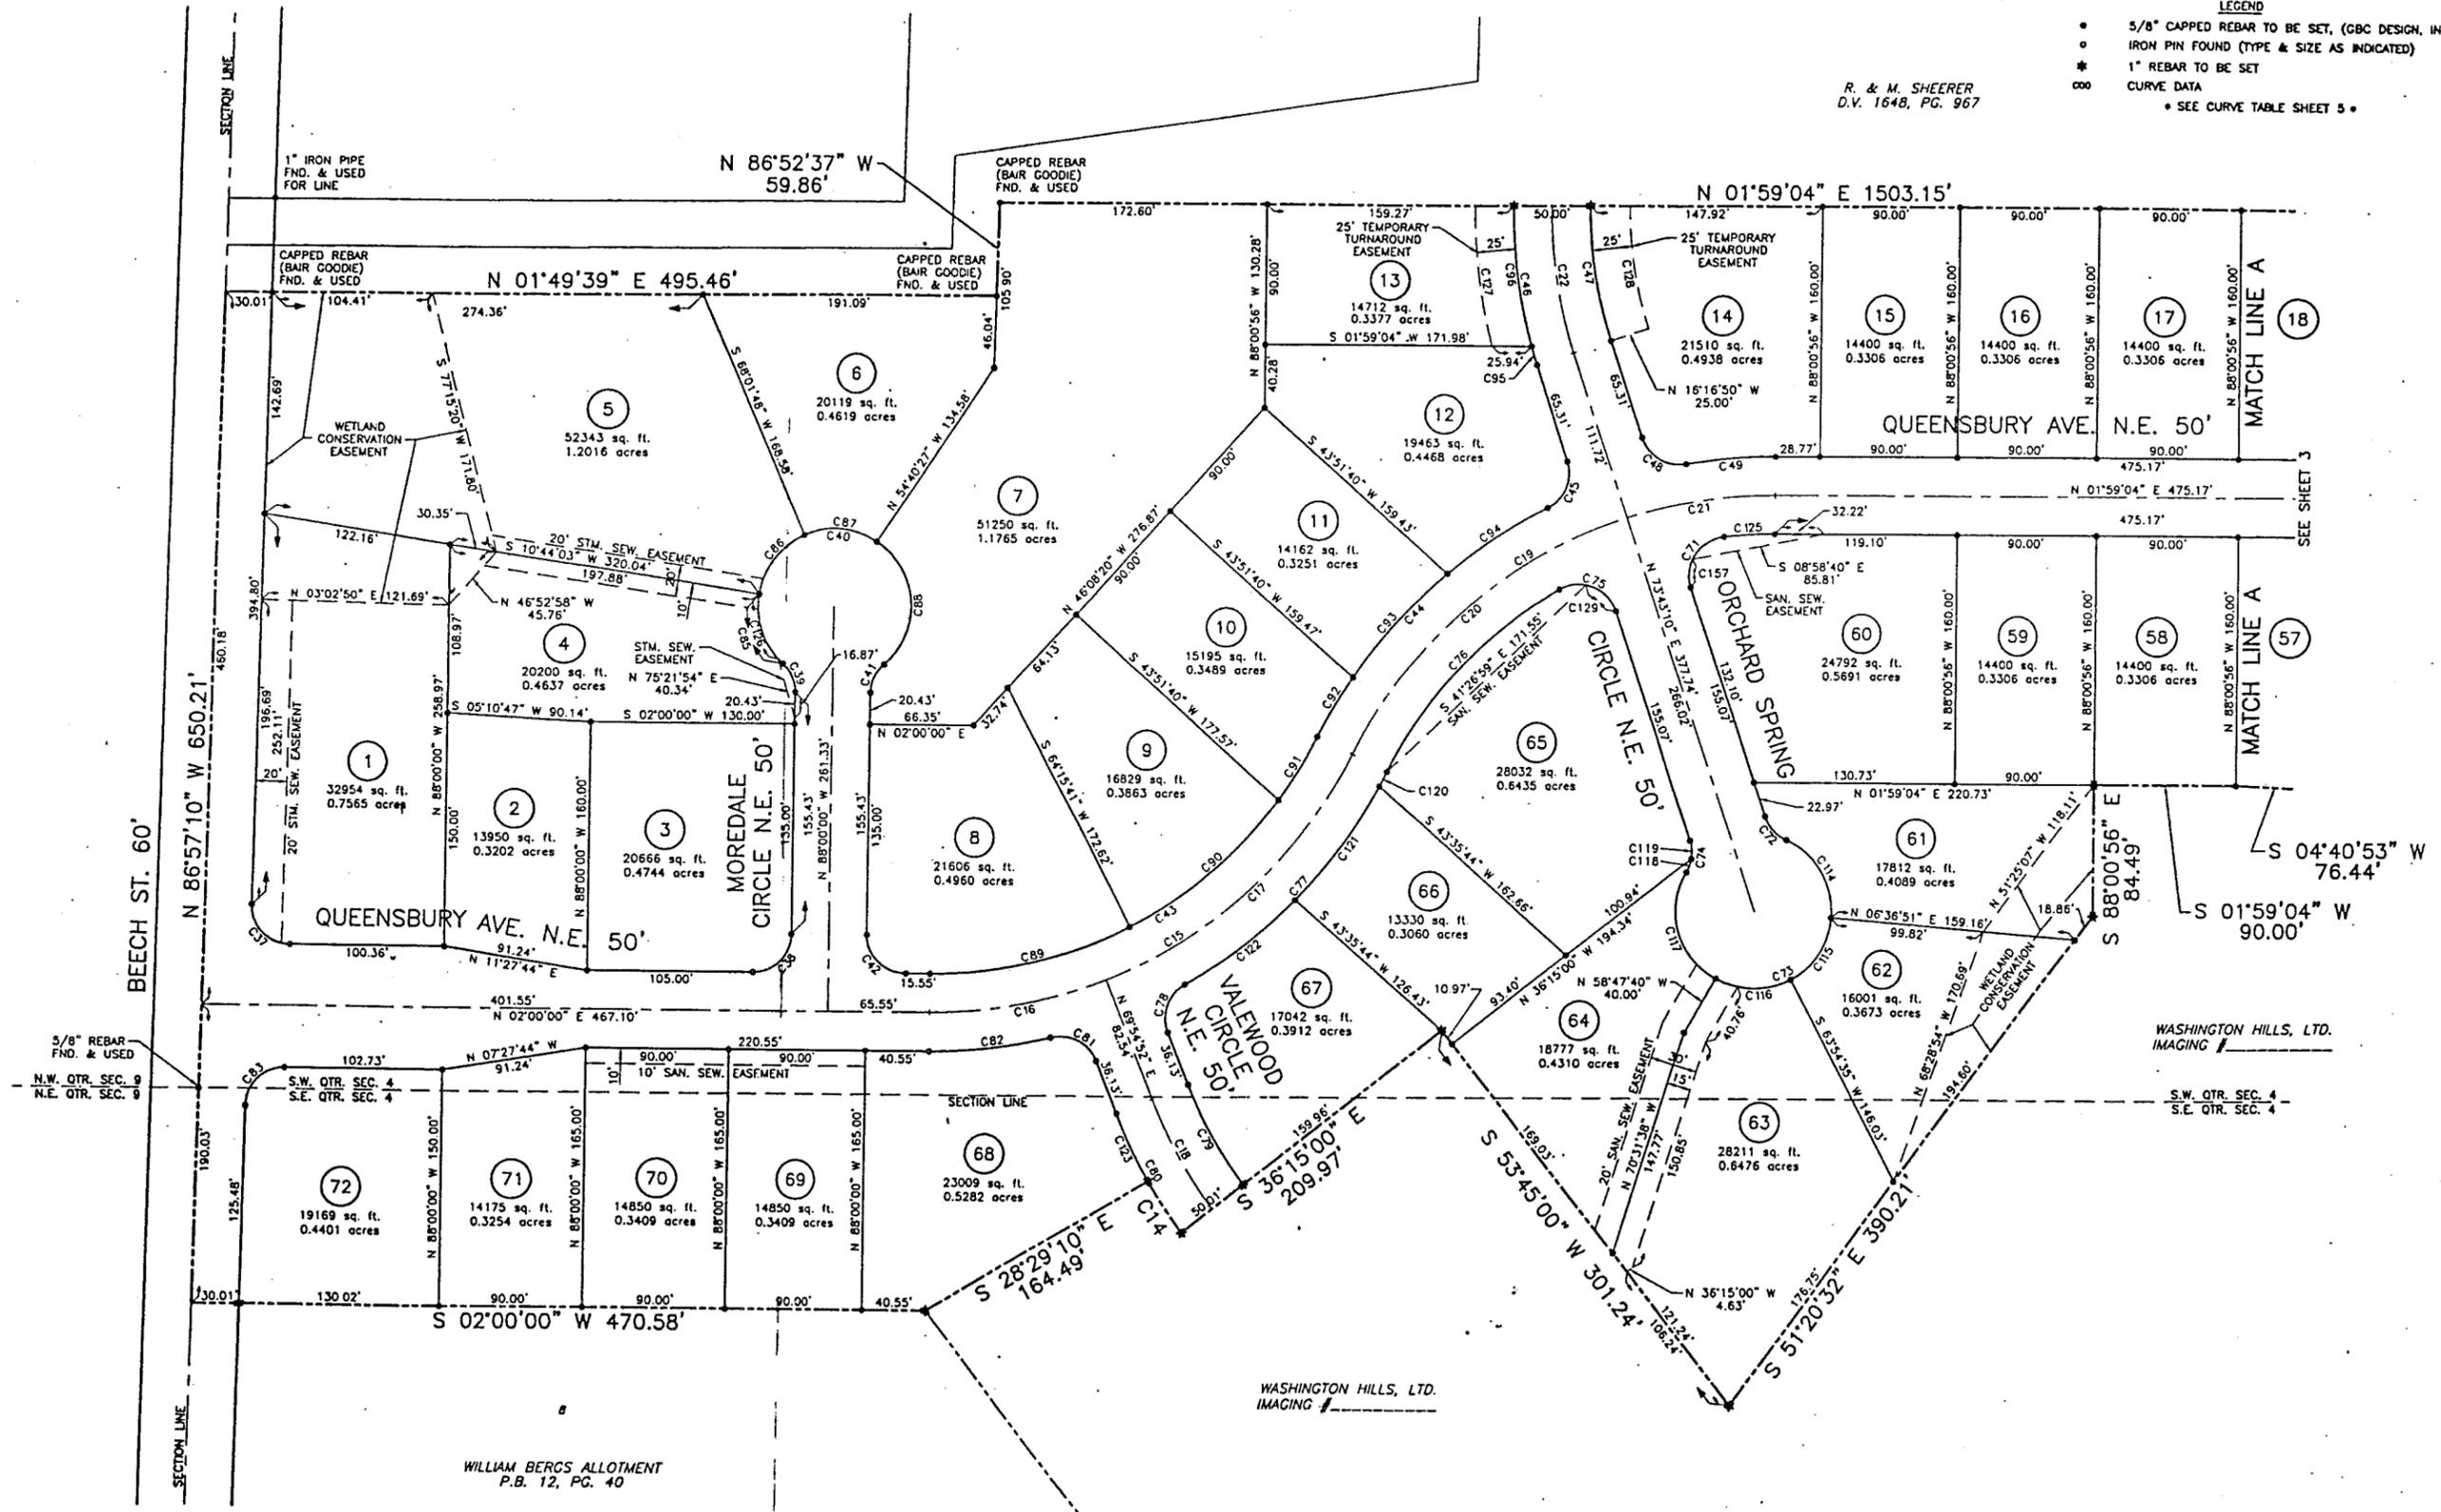


32016 12/03/99 PLOT 1-1 PLAT01B

NOTE:
 THE EASEMENTS MARKED AS WETLAND CONSERVATION CONTAIN JURISDICTIONAL WETLANDS. FILLING, DRAINING OR DREDGING IS PROHIBITED IN THESE AREAS UNLESS WRITTEN AUTHORIZATION IS ISSUED BY THE U.S. ARMY CORPS OF ENGINEERS. FOR MORE INFORMATION, PLEASE CONTACT THE OFFICE AT _____

- LEGEND
- 5/8" CAPPED REBAR TO BE SET, (CBC DESIGN, INC.)
 - IRON PIN FOUND (TYPE & SIZE AS INDICATED)
 - ★ 1" REBAR TO BE SET
 - ∞ CURVE DATA
 - SEE CURVE TABLE SHEET 5 •

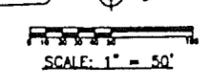


R. & M. SHEERER
 D.V. 1648, PG. 967

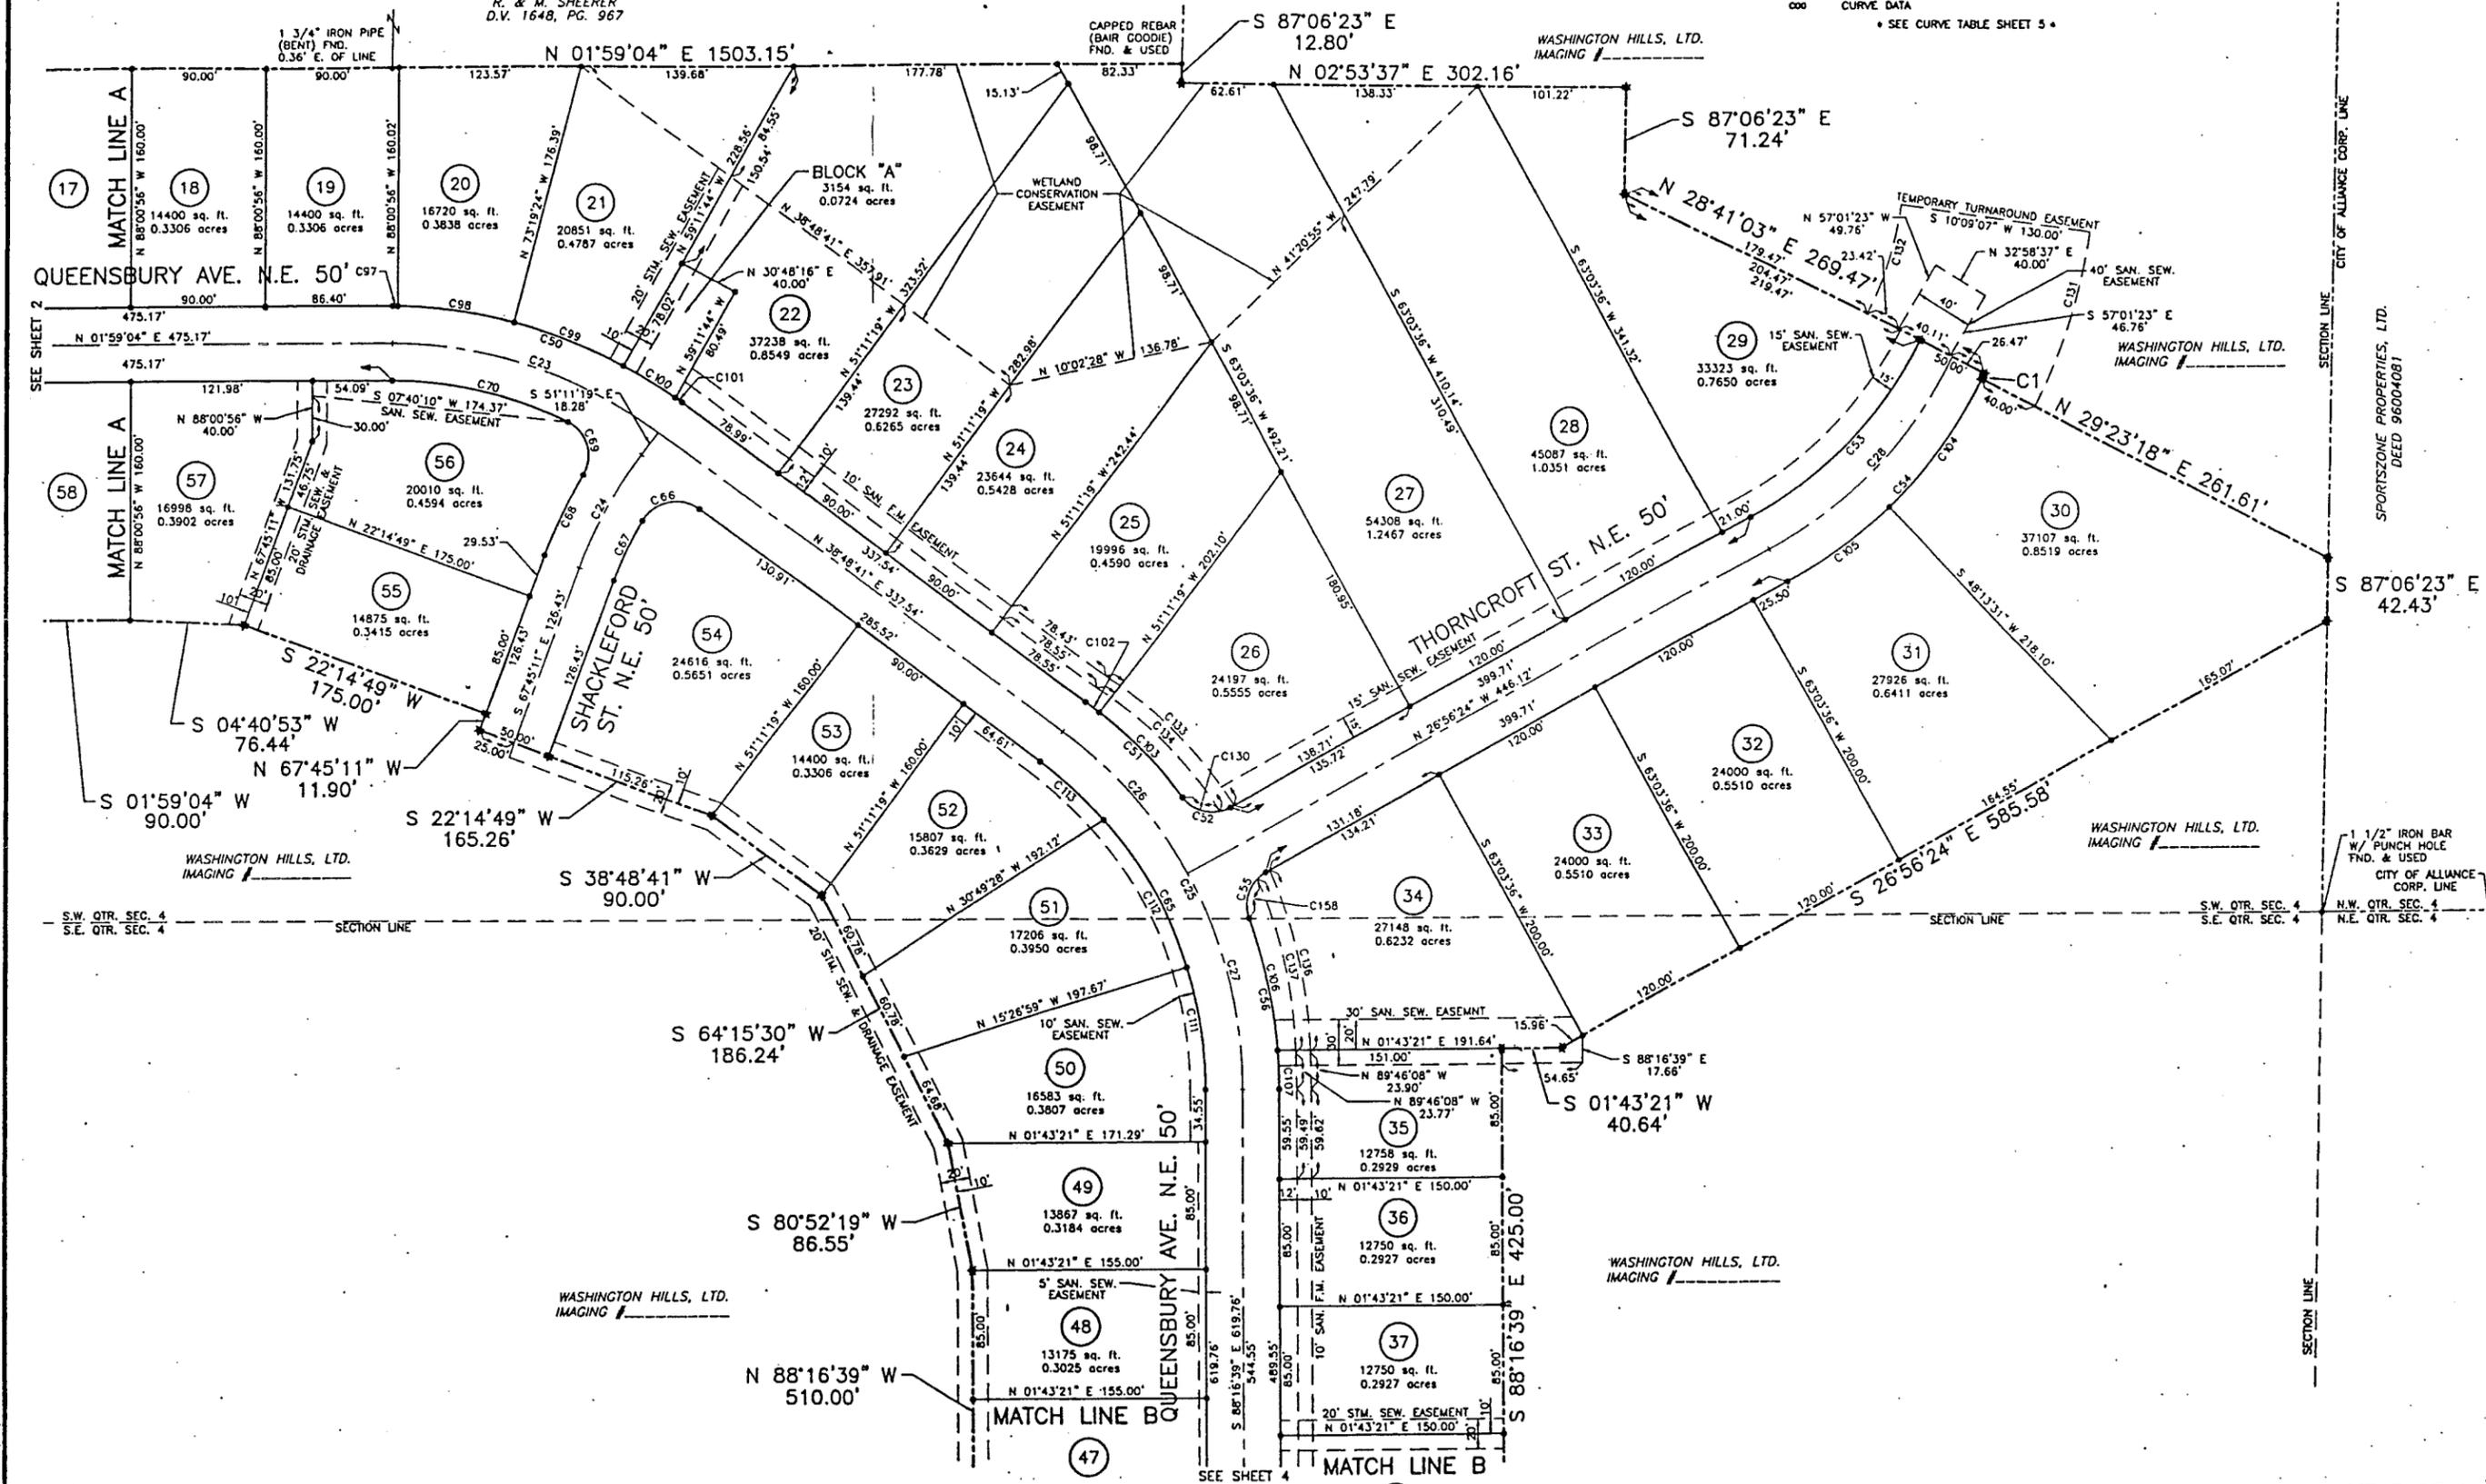

32016 12/03/99 PL011-1 PL01018

- LEGEND
- 5/8" CAPPED REBAR TO BE SET. (GBC DESIGN, INC.)
 - IRON PIN FOUND (TYPE & SIZE AS INDICATED)
 - * 1" REBAR TO BE SET
 - ∞ CURVE DATA
 - SEE CURVE TABLE SHEET 5 •

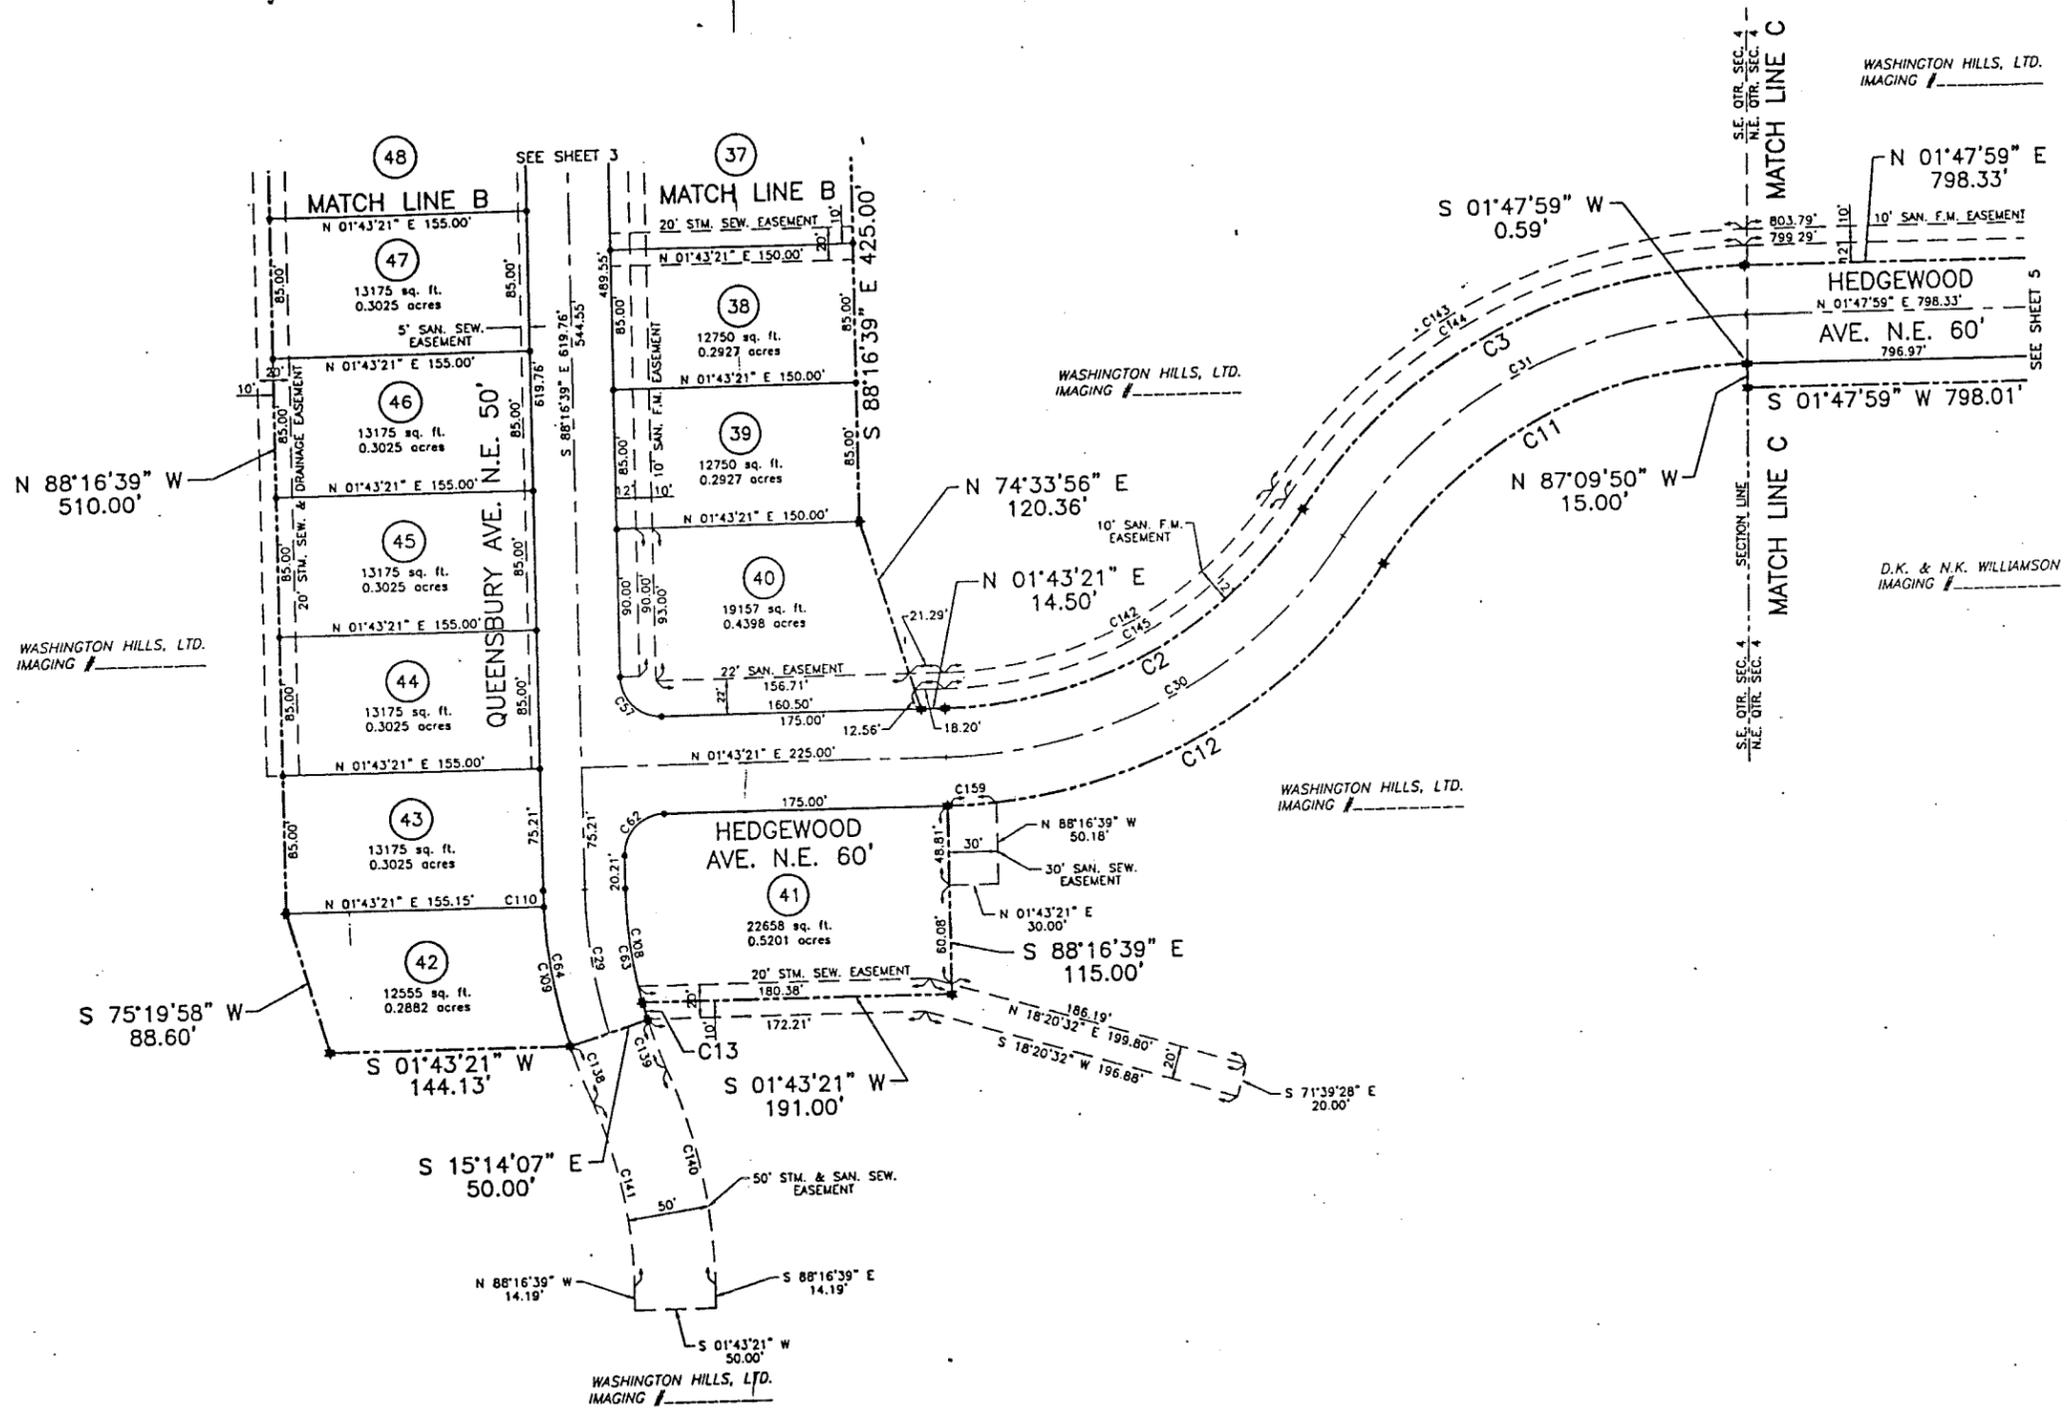

32016 12/03/99 PLOT 1=1 PLATD18