



LEGEND	
MONUMENTS	
●	5/8" CAPPED REBAR TO BE SET, (GBC DESIGN, INC.)
○	5/8" REBAR FOUND "GBC DESIGN, INC." (UNLESS OTHERWISE NOTED)
⊙	COUNTY DISK FND.
■	MONUMENT ASSEMBLY TO BE SET
□	MONUMENT FOUND
★	1" REBAR TO BE SET
☆	1" REBAR FOUND
COO	CURVE DATA
*	NEW LINE OF DIVISION
C.L.	CENTERLINE
R/W	RIGHT OF WAY

CURVE TABLE						
CURVE	LENGTH	RADIUS	DELTA	TANGENT	CHORD LENGTH	CHORD BEARING
C1	3.83'	525.00'	0°25'07"	1.92'	3.83'	N 09°11'07" E
C2	12.16'	1025.00'	0°40'46"	6.08'	12.16'	S 81°59'45" E
C3	140.16'	500.00'	16°03'39"	70.54'	139.70'	N 01°21'51" E
C4	132.60'	500.00'	15°11'40"	66.69'	132.21'	N 00°55'51" E
C5	84.26'	1000.00'	4°49'39"	42.15'	84.23'	S 79°51'32" E
C6	129.24'	1000.00'	7°24'18"	64.71'	129.15'	S 81°08'51" E
C7	198.28'	300.00'	37°52'05"	102.91'	194.69'	N 76°12'58" E
C8	70.28'	1000.00'	4°01'37"	35.16'	70.27'	S 79°27'31" E
C9	58.96'	1000.00'	3°22'41"	29.49'	58.95'	S 83°09'40" E
C10	133.15'	475.00'	16°03'39"	67.01'	132.71'	S 01°21'51" W
C11	139.23'	525.00'	15°11'40"	70.02'	138.82'	S 00°55'51" W
C12	40.59'	25.00'	93°01'01"	26.35'	36.27'	S 37°58'50" E
C13	6.14'	975.00'	0°21'40"	3.07'	6.14'	S 84°40'10" E
C14	164.46'	275.00'	34°15'50"	84.77'	162.02'	N 78°01'05" E
C15	22.38'	25.00'	51°17'06"	12.00'	21.64'	N 35°14'37" E
C16	241.08'	50.00'	276°16'07"	44.81'	66.74'	S 32°15'53" E
C17	20.02'	25.00'	45°53'04"	10.58'	19.49'	S 82°55'39" W
C18	199.46'	325.00'	35°09'53"	102.99'	196.35'	S 77°34'04" W
C19	132.47'	1025.00'	7°24'17"	66.33'	132.38'	N 81°08'51" W
C20	81.03'	975.00'	4°45'41"	40.54'	81.00'	N 79°49'33" W
C21	87.49'	1025.00'	4°53'26"	43.77'	87.46'	S 79°53'25" E
C22	17.19'	975.00'	1°00'36"	8.59'	17.19'	S 77°57'00" E
C23	40.59'	25.00'	93°01'01"	26.35'	36.27'	N 55°02'11" E
C24	125.97'	475.00'	15°11'40"	63.35'	125.60'	N 00°55'51" E
C25	147.16'	525.00'	16°03'39"	74.07'	146.68'	N 01°21'51" E
C26	80.10'	475.00'	9°39'42"	40.14'	80.00'	N 04°33'50" E
C27	53.05'	475.00'	6°23'57"	26.55'	53.02'	N 03°28'00" W
C28	28.01'	525.00'	3°03'25"	14.01'	28.01'	N 05°08'16" W
C29	80.31'	525.00'	8°45'50"	40.23'	80.23'	N 00°46'22" E
C30	30.91'	525.00'	3°22'24"	15.46'	30.91'	N 06°50'29" E
C31	22.43'	275.00'	4°40'24"	11.22'	22.42'	N 87°11'12" W
C32	87.89'	275.00'	18°18'36"	44.32'	87.51'	S 81°19'18" W
C33	54.14'	275.00'	11°16'50"	27.16'	54.06'	S 66°31'35" W
C34	50.46'	50.00'	57°49'33"	27.62'	48.35'	S 38°30'51" W
C35	58.31'	50.00'	66°49'15"	32.98'	55.06'	N 79°09'45" W
C36	50.00'	50.00'	57°17'45"	27.32'	47.94'	N 17°06'15" W
C37	50.00'	50.00'	57°17'45"	27.32'	47.94'	N 40°11'30" E
C38	32.31'	50.00'	37°01'49"	16.74'	31.76'	N 87°21'16" E
C39	29.45'	325.00'	5°11'28"	14.73'	29.44'	N 62°34'51" E
C40	86.00'	325.00'	15°09'41"	43.25'	85.75'	N 72°45'26" E
C41	75.68'	325.00'	13°20'34"	38.01'	75.51'	N 87°00'33" E
C42	8.33'	325.00'	1°28'10"	4.17'	8.33'	S 85°35'05" E
C43	52.82'	1025.00'	2°57'08"	26.41'	52.81'	S 83°22'26" E
C44	79.65'	1025.00'	4°27'09"	39.85'	79.63'	S 79°40'17" E
C45	0.70'	975.00'	0°02'27"	0.35'	0.70'	S 77°27'56" E
C46	80.33'	975.00'	4°43'14"	40.19'	80.31'	S 79°50'47" E
C47	75.33'	1025.00'	4°12'40"	37.68'	75.32'	N 79°33'02" W
C48	108.21'	475.00'	13°03'09"	54.34'	107.98'	S 02°00'06" W
C49	17.76'	475.00'	2°08'30"	8.88'	17.75'	S 05°35'44" E
C50	63.25'	525.00'	6°54'10"	31.66'	63.21'	S 03°12'53" E
C51	80.08'	525.00'	8°44'22"	40.12'	80.00'	S 04°36'23" W
C52	20.14'	50.00'	23°04'26"	10.21'	20.00'	N 45°45'08" W
C53	48.24'	50.00'	55°17'02"	26.19'	46.39'	N 84°55'52" W
C54	20.14'	50.00'	23°04'26"	10.21'	20.00'	N 68°50'22" E
C55	39.93'	50.00'	45°45'32"	21.10'	38.88'	N 34°25'23" E
C56	18.34'	325.00'	3°13'57"	9.17'	18.33'	S 86°27'59" E
C57	65.68'	325.00'	11°34'47"	32.95'	65.57'	N 86°07'39" E
C58	10.77'	975.00'	0°37'59"	5.39'	10.77'	S 77°45'42" E
C59	9.38'	1025.00'	0°31'28"	4.69'	9.38'	S 77°42'26" E
C60	70.27'	1025.00'	3°55'41"	35.15'	70.26'	S 79°56'01" E
C61	20.07'	525.00'	2°11'26"	10.04'	20.07'	S 00°14'08" W
C62	70.05'	525.00'	7°38'42"	35.08'	70.00'	N 05°09'13" E
C63	102.39'	500.00'	11°43'59"	51.37'	102.21'	S 15°15'40" W


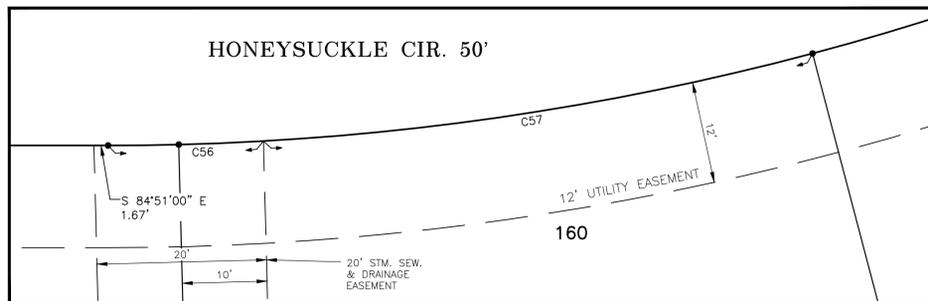


DETAIL 'A'
SCALE: 1" = 10'

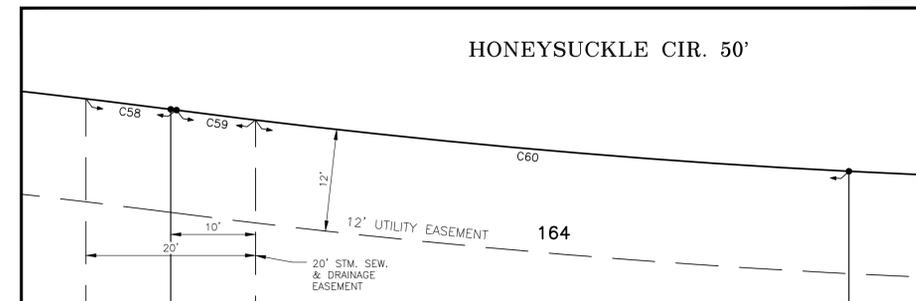

DETAIL 'B'
SCALE: 1" = 10'

NOTE:
ALL LAND BEING PLATTED IS VACANT UNLESS OTHERWISE NOTED.

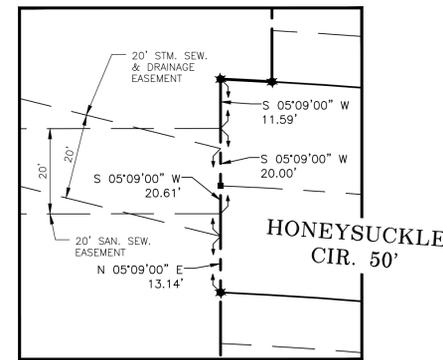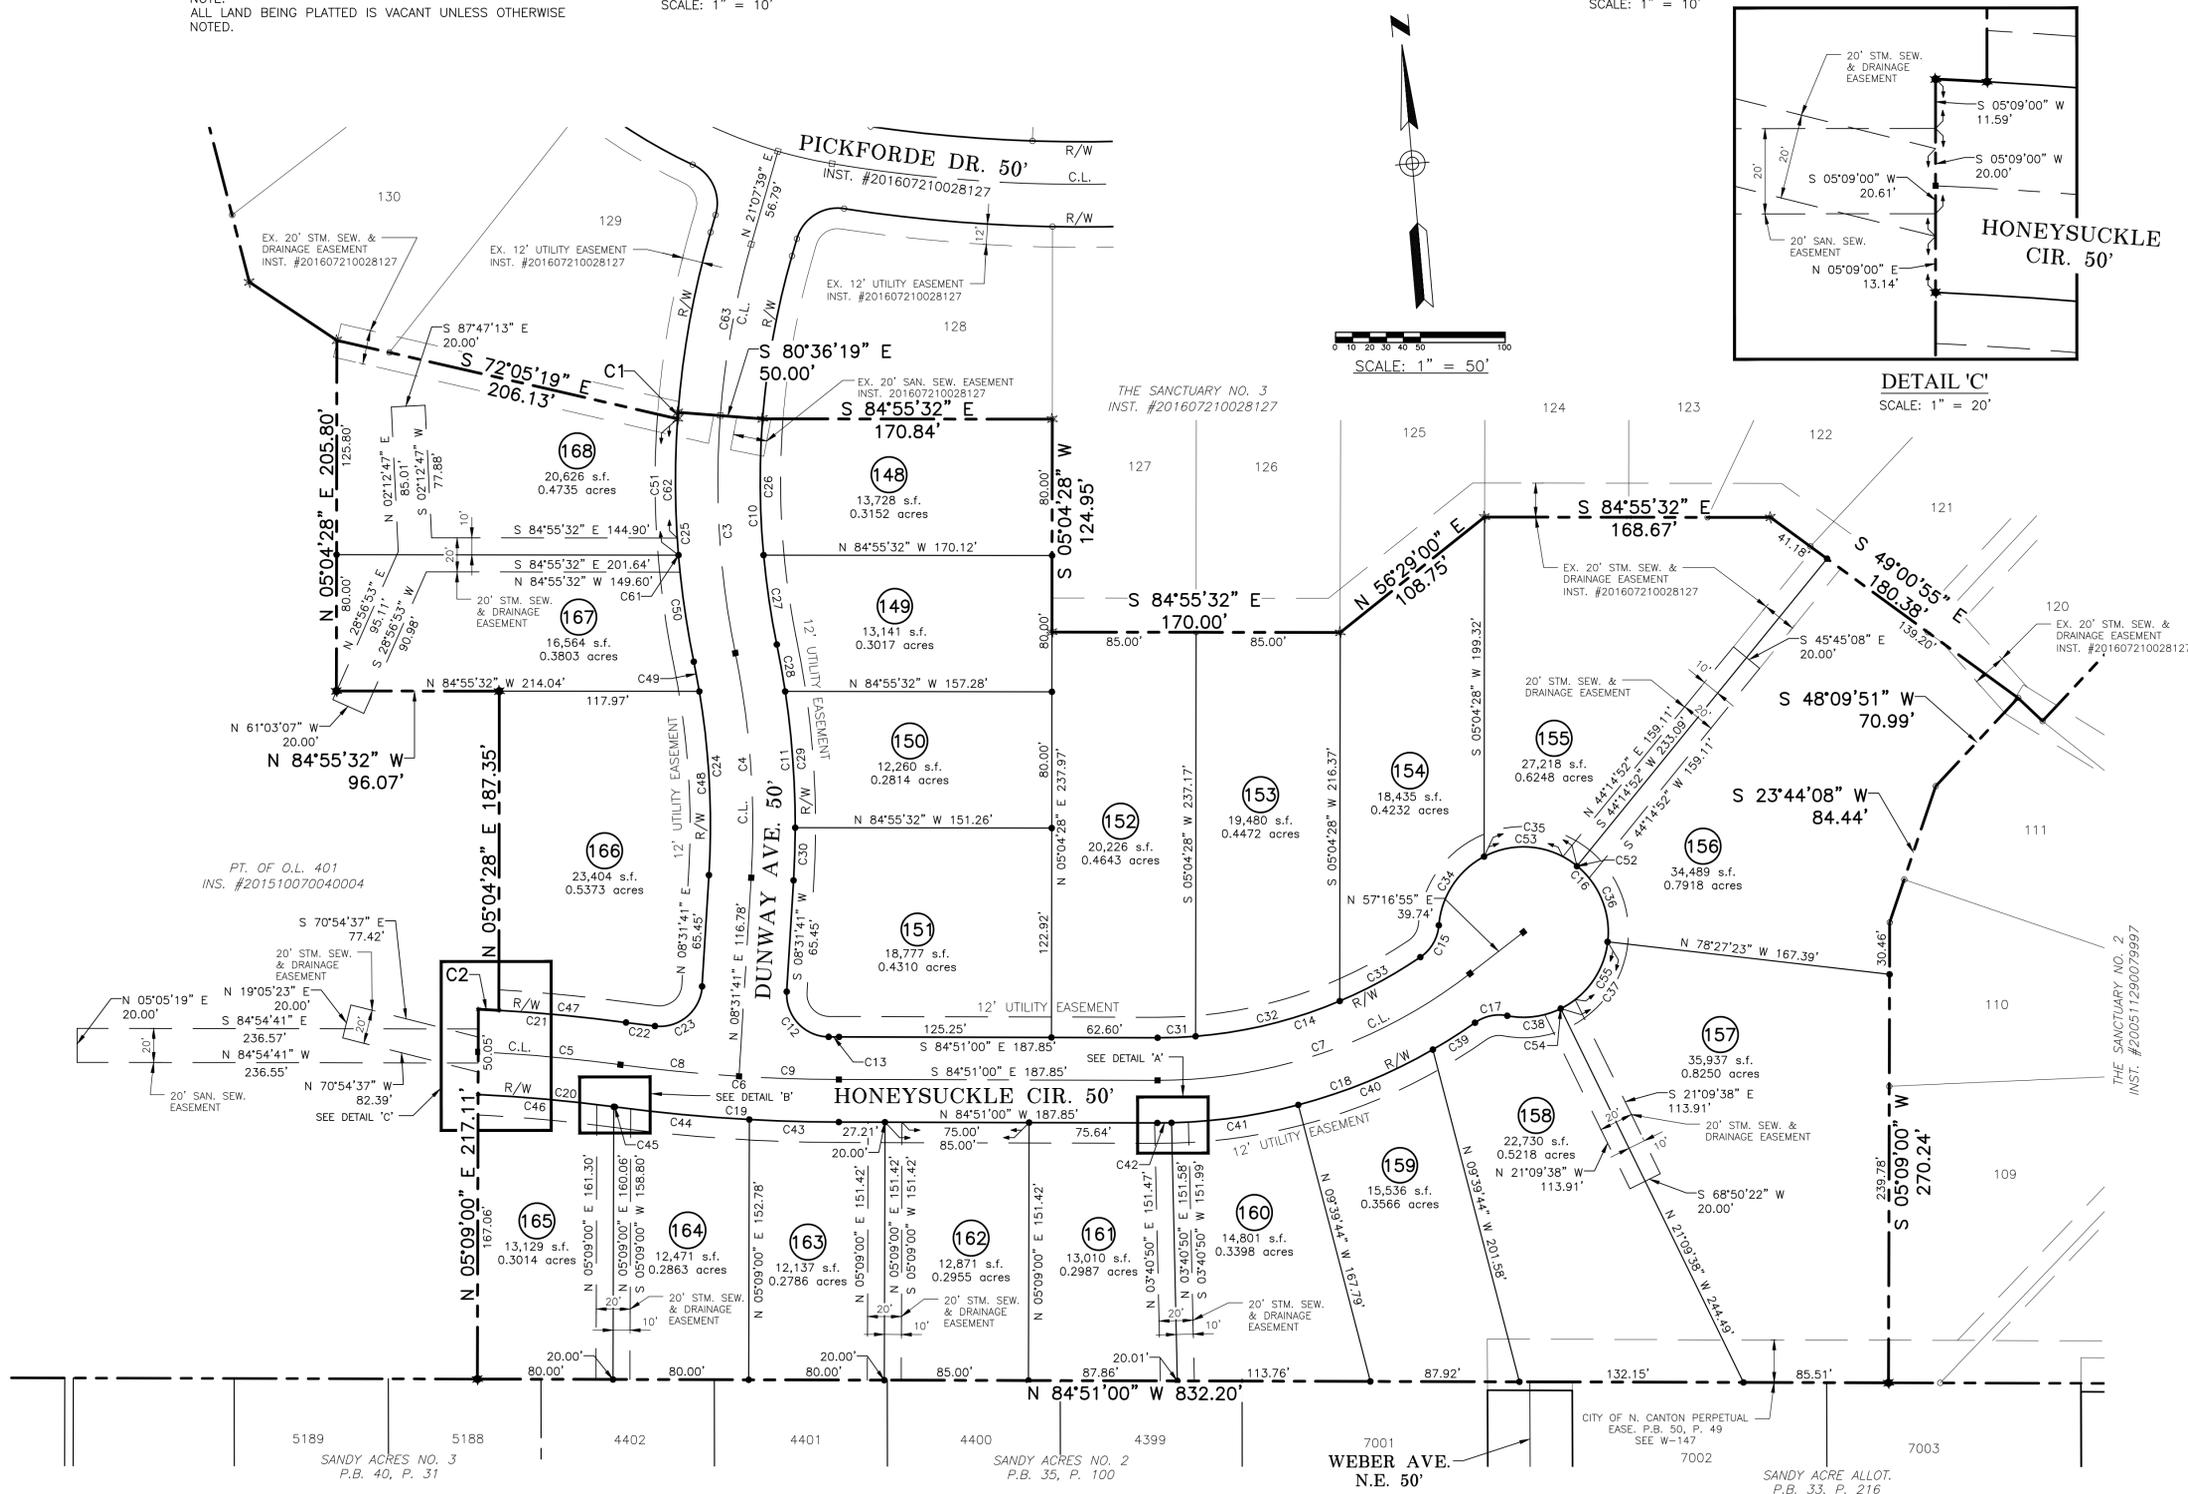

DETAIL 'C'
SCALE: 1" = 20'